



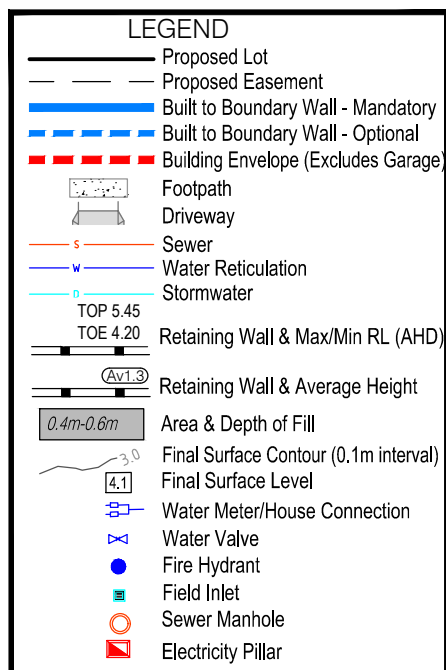


NOTES:

- Approval Details :
 - RAL No. 20/0115 Dated: 13.04.2022
 - OPW No. 22/0098 Dated: 26.07.2022
- Final surface level information is as specified on approved Operational Works drawings prepared by Walsh Consulting Engineers (C5200-P7-10W).
- The compaction of the fill will be done in accordance with Australian Standard AS3798-2007 *Guidelines on earthworks for commercial and residential developments* to Level 1 inspection and testing and the frequency of field density testing will be in accordance with Table 8.1 of AS3798-2007.
- Due to plotting requirements, the retaining walls shown are indicative only and may not show the true width of the wall; for retaining wall construction details refer to the approved Operational Works drawings.
- Levels shown are referenced to the Australian Height Datum (AHD).
- The infrastructure shown hereon has been derived from Operational Works drawings prepared by Walsh Consulting Engineers (C5200-P7-10W).
- A High Density Development Easement or equivalent will be registered over lots with mandatory built to boundary walls.
- Reciprocal Access Easements will be registered over shared stairs from Park.



SUNSHINE COVE
MAROOCHYDORE

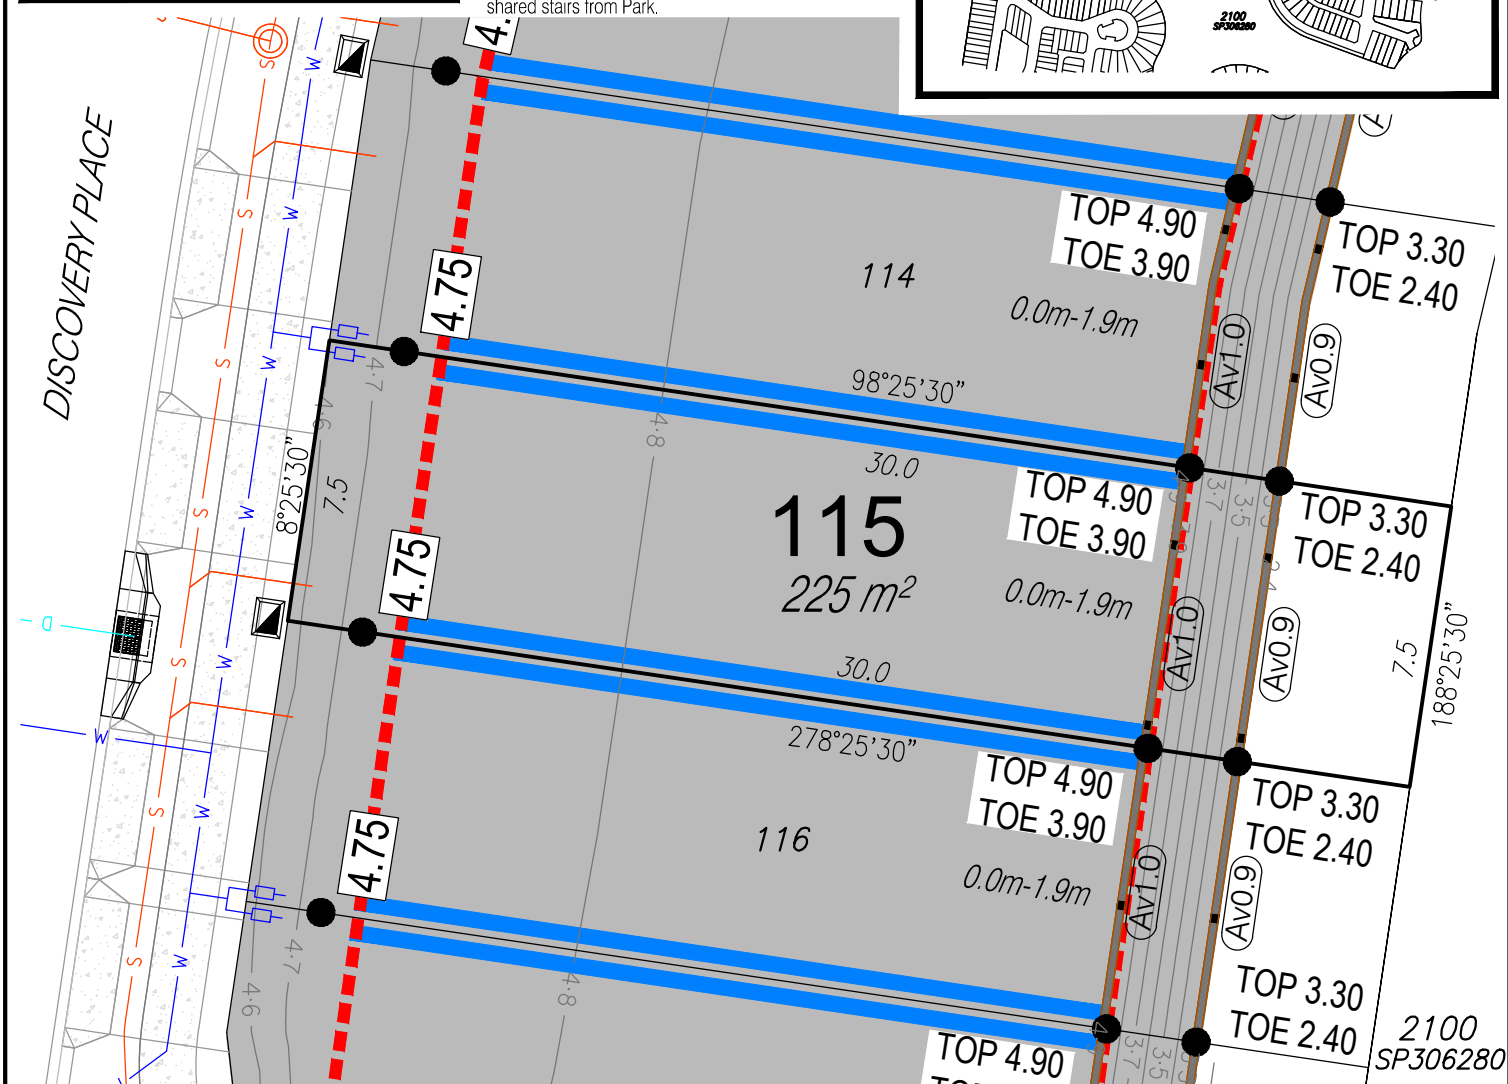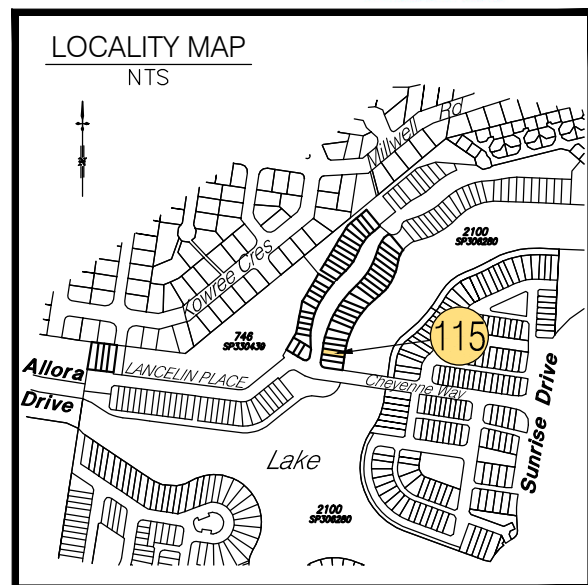

Disclosure Plan

For Proposed **Lot 115**
Precinct 7 -10 (Stage 3)

Described as part of
Lot 3000 on SP330439
(currently Lot 3000 on SP318129)
Locality : Maroochydore
Local Gov: S.C.R.C.
(to be shown on **SP333895**)




© COPYRIGHT PROTECTS THIS PLAN
Unauthorised reproduction or amendment
not permitted. Please contact the author.

RPS Australia East Pty Ltd
ACN 140 292 762
ABN 44 140 292 762
1 Innovation Parkway, Birtinya,
(PO BOX 6149) Meridan Plains, Qld, 4575

T 07 5436 7888
F 07 5493 6630

W www.rpsgroup.com.au

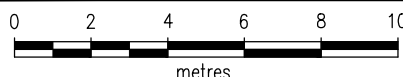

SCALE 1:200 IS APPLICABLE ONLY
TO THE ORIGINAL SHEET SIZE. (A4)



Drawn: RCG Date: 02.08.2022

Dwg No: 7007-337.dwg

Cadastral Surveyor :
(Authorised Delegate)

Amended:

Plan No:
7007-337 Lot 115